


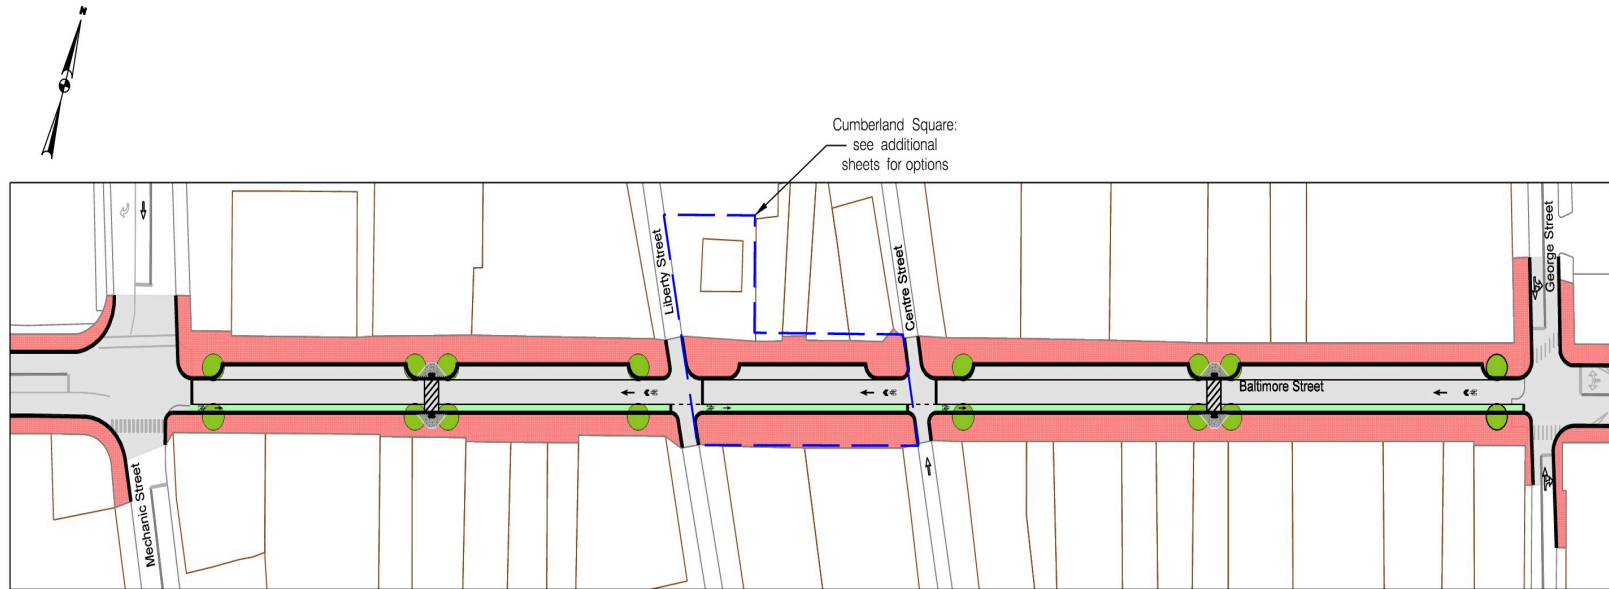



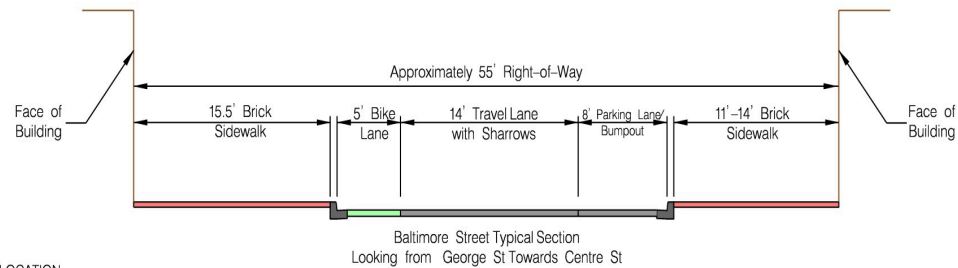
Option 3 - One-Way Traffic with Street Parking - DRAFT

Exhibit B-3. Option 3: One-Way Traffic with Street Parking



LEGEND

 -  PROPOSED ROADWAY
-  PROPOSED SIDEWALK
-  PROPOSED BIKE LANE
-  POTENTIAL STREET TREE LOCATION



Baltimore Street
Option 3 - DRAFT

Exhibit B-3
Not to Scale