
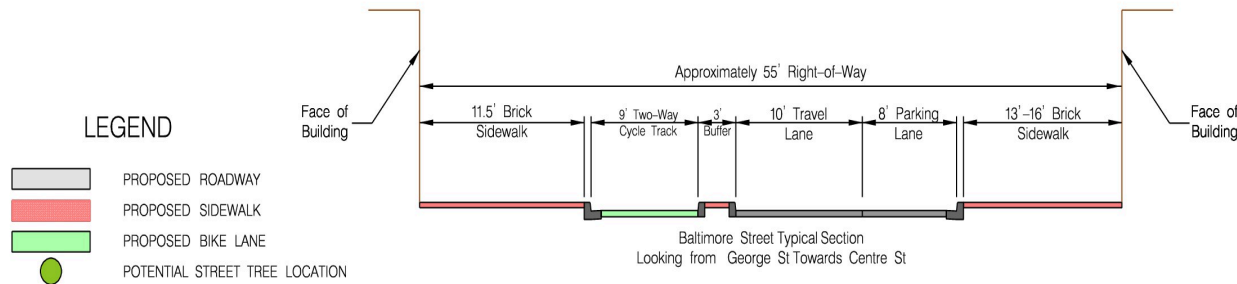


# Option 3a - Cumberland Square Roadway Closure with Two-way Cycle Track - DRAFT

Exhibit B-4. Option 3A: One-Way Traffic with Street Parking; Baltimore Street remains closed between Central and Liberty Streets

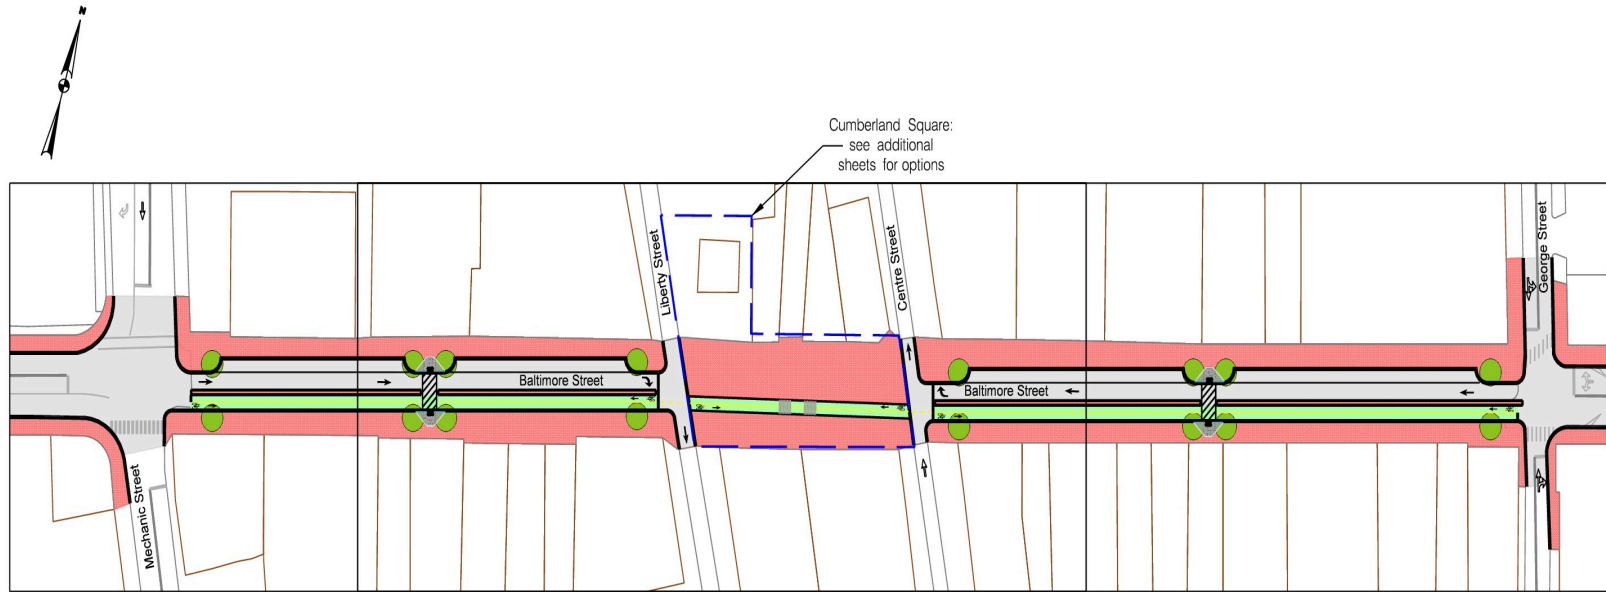

Baltimore Street  
Option 3a - DRAFT

Exhibit B-4  
Not to Scale